


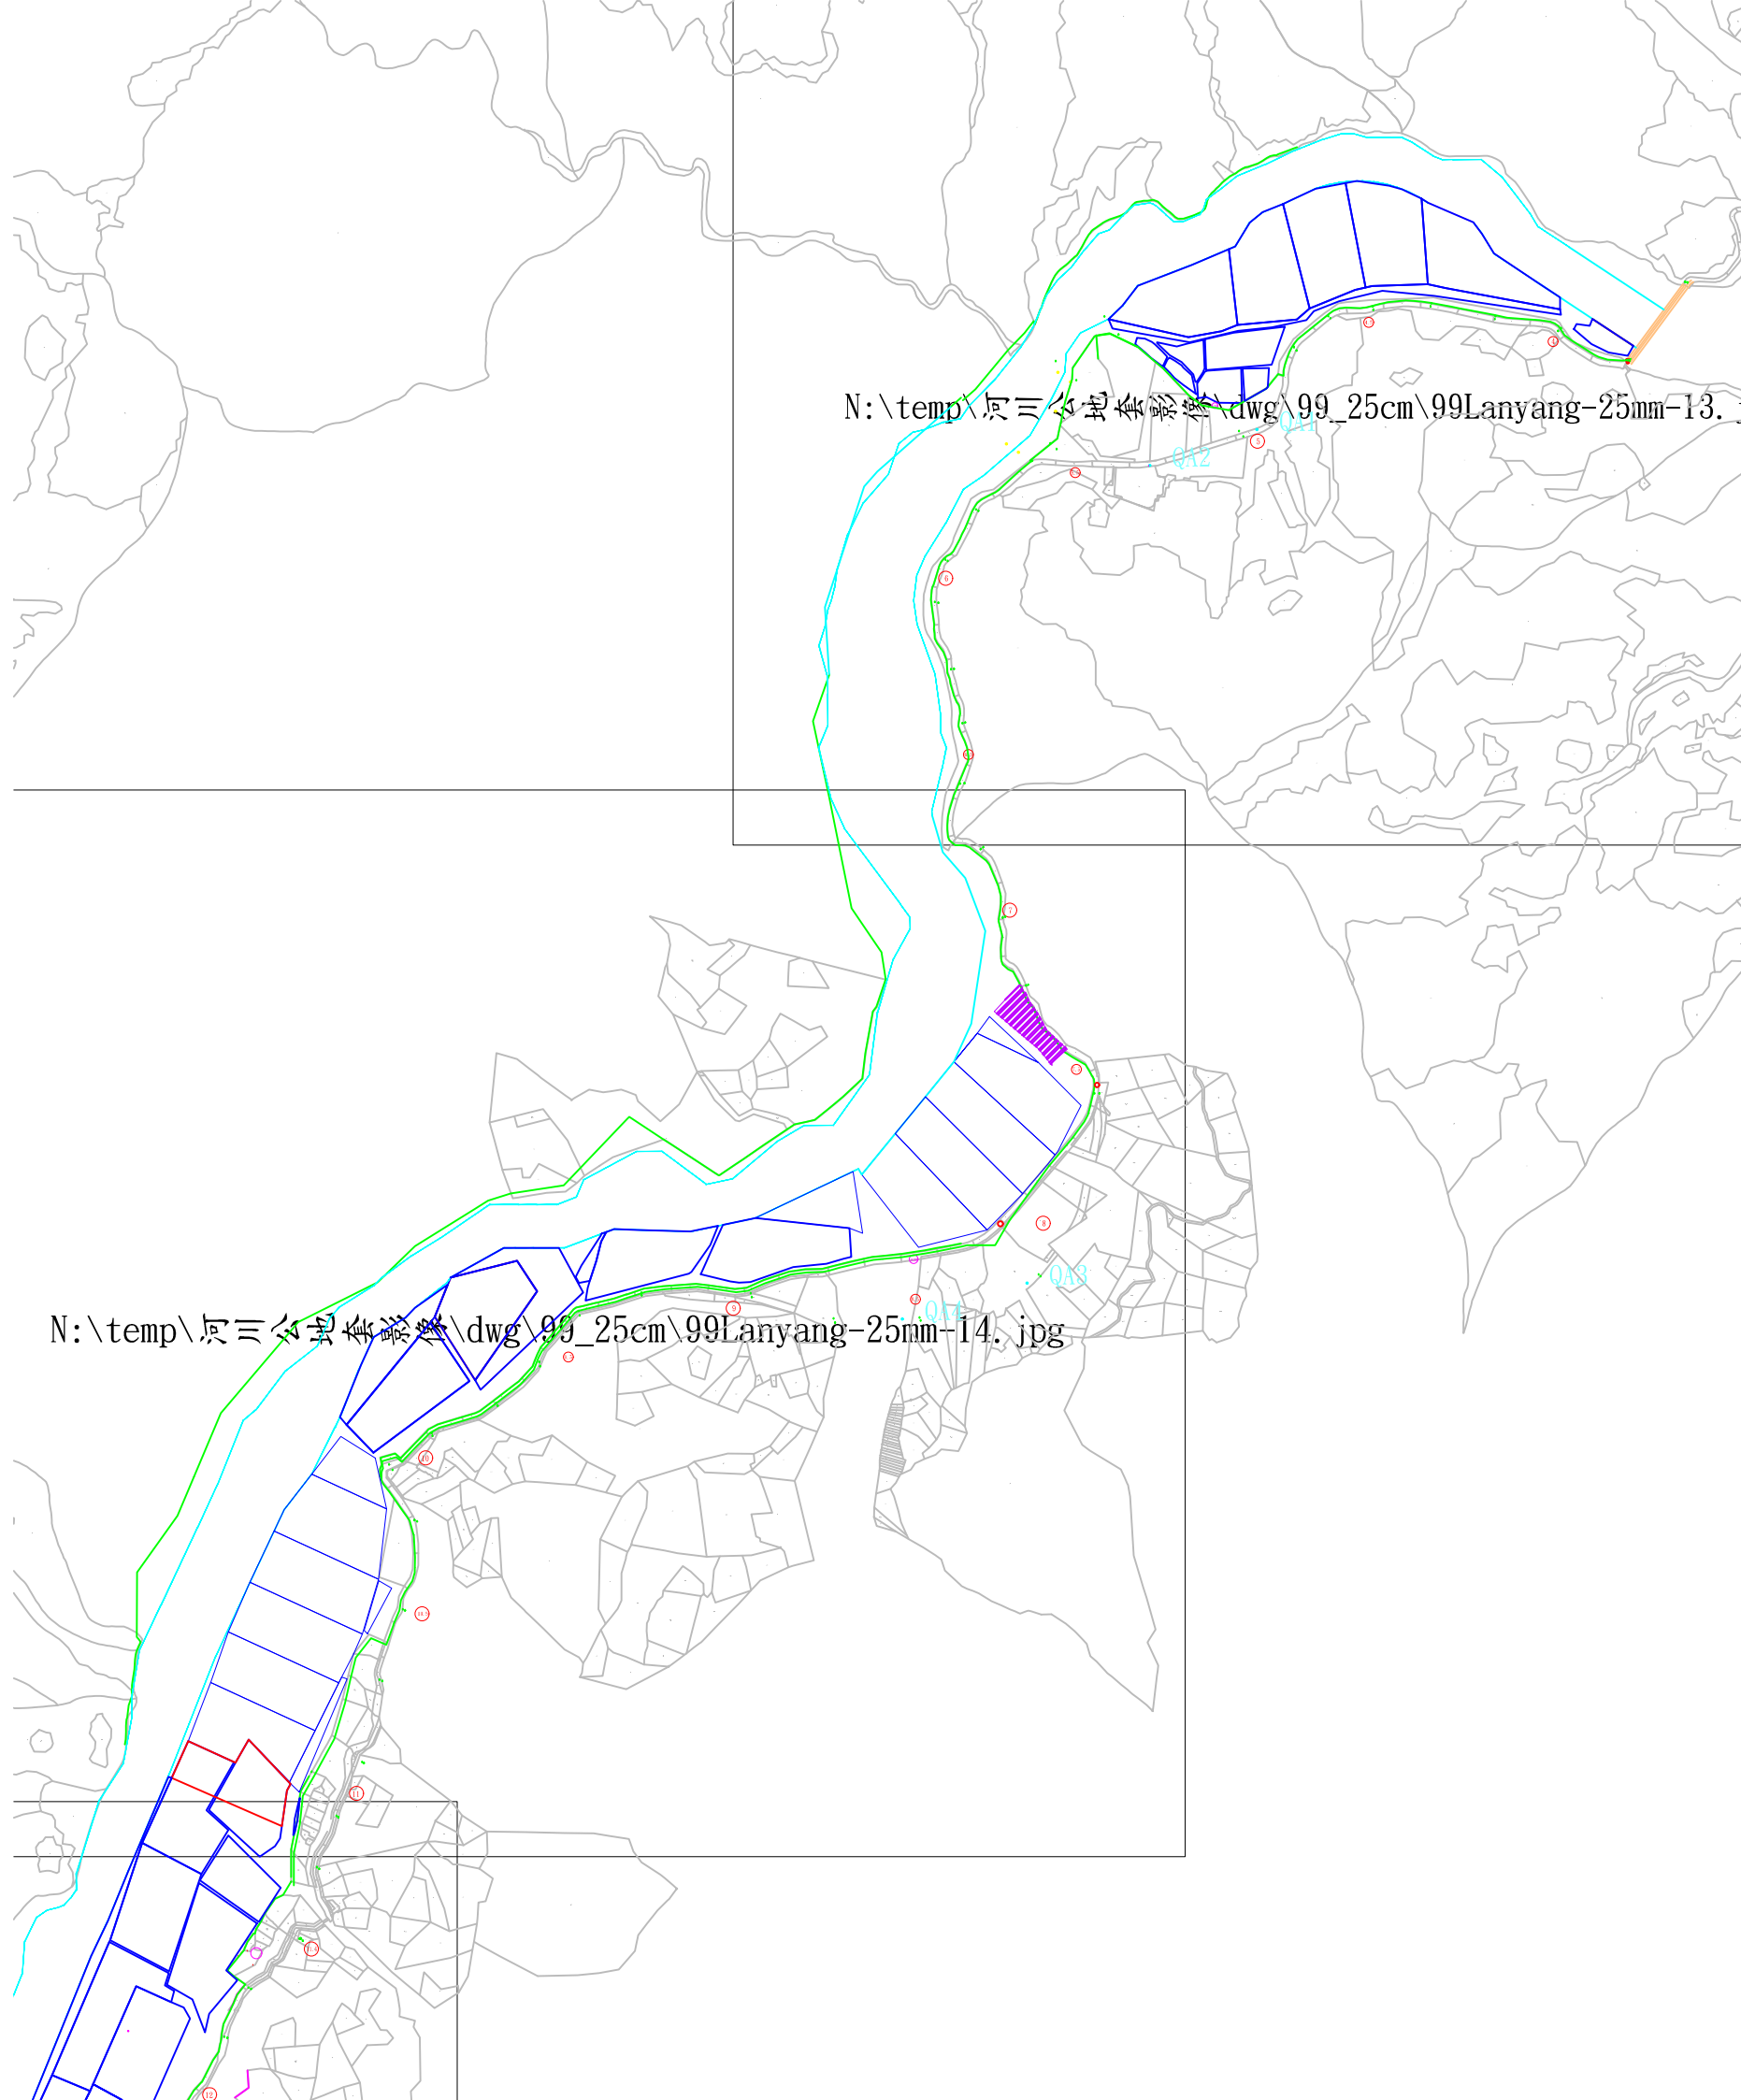

N:\temp\河三公路套影修\dwg\99_25cm\99Lanyang-25mm-13. j

N:\temp\河三公路套影修\dwg\99_25cm\99Lanyang-25mm-14. jpg