


N:\temp\屏三公路林路修\dwg\99\_25m\99Lanyang-25m

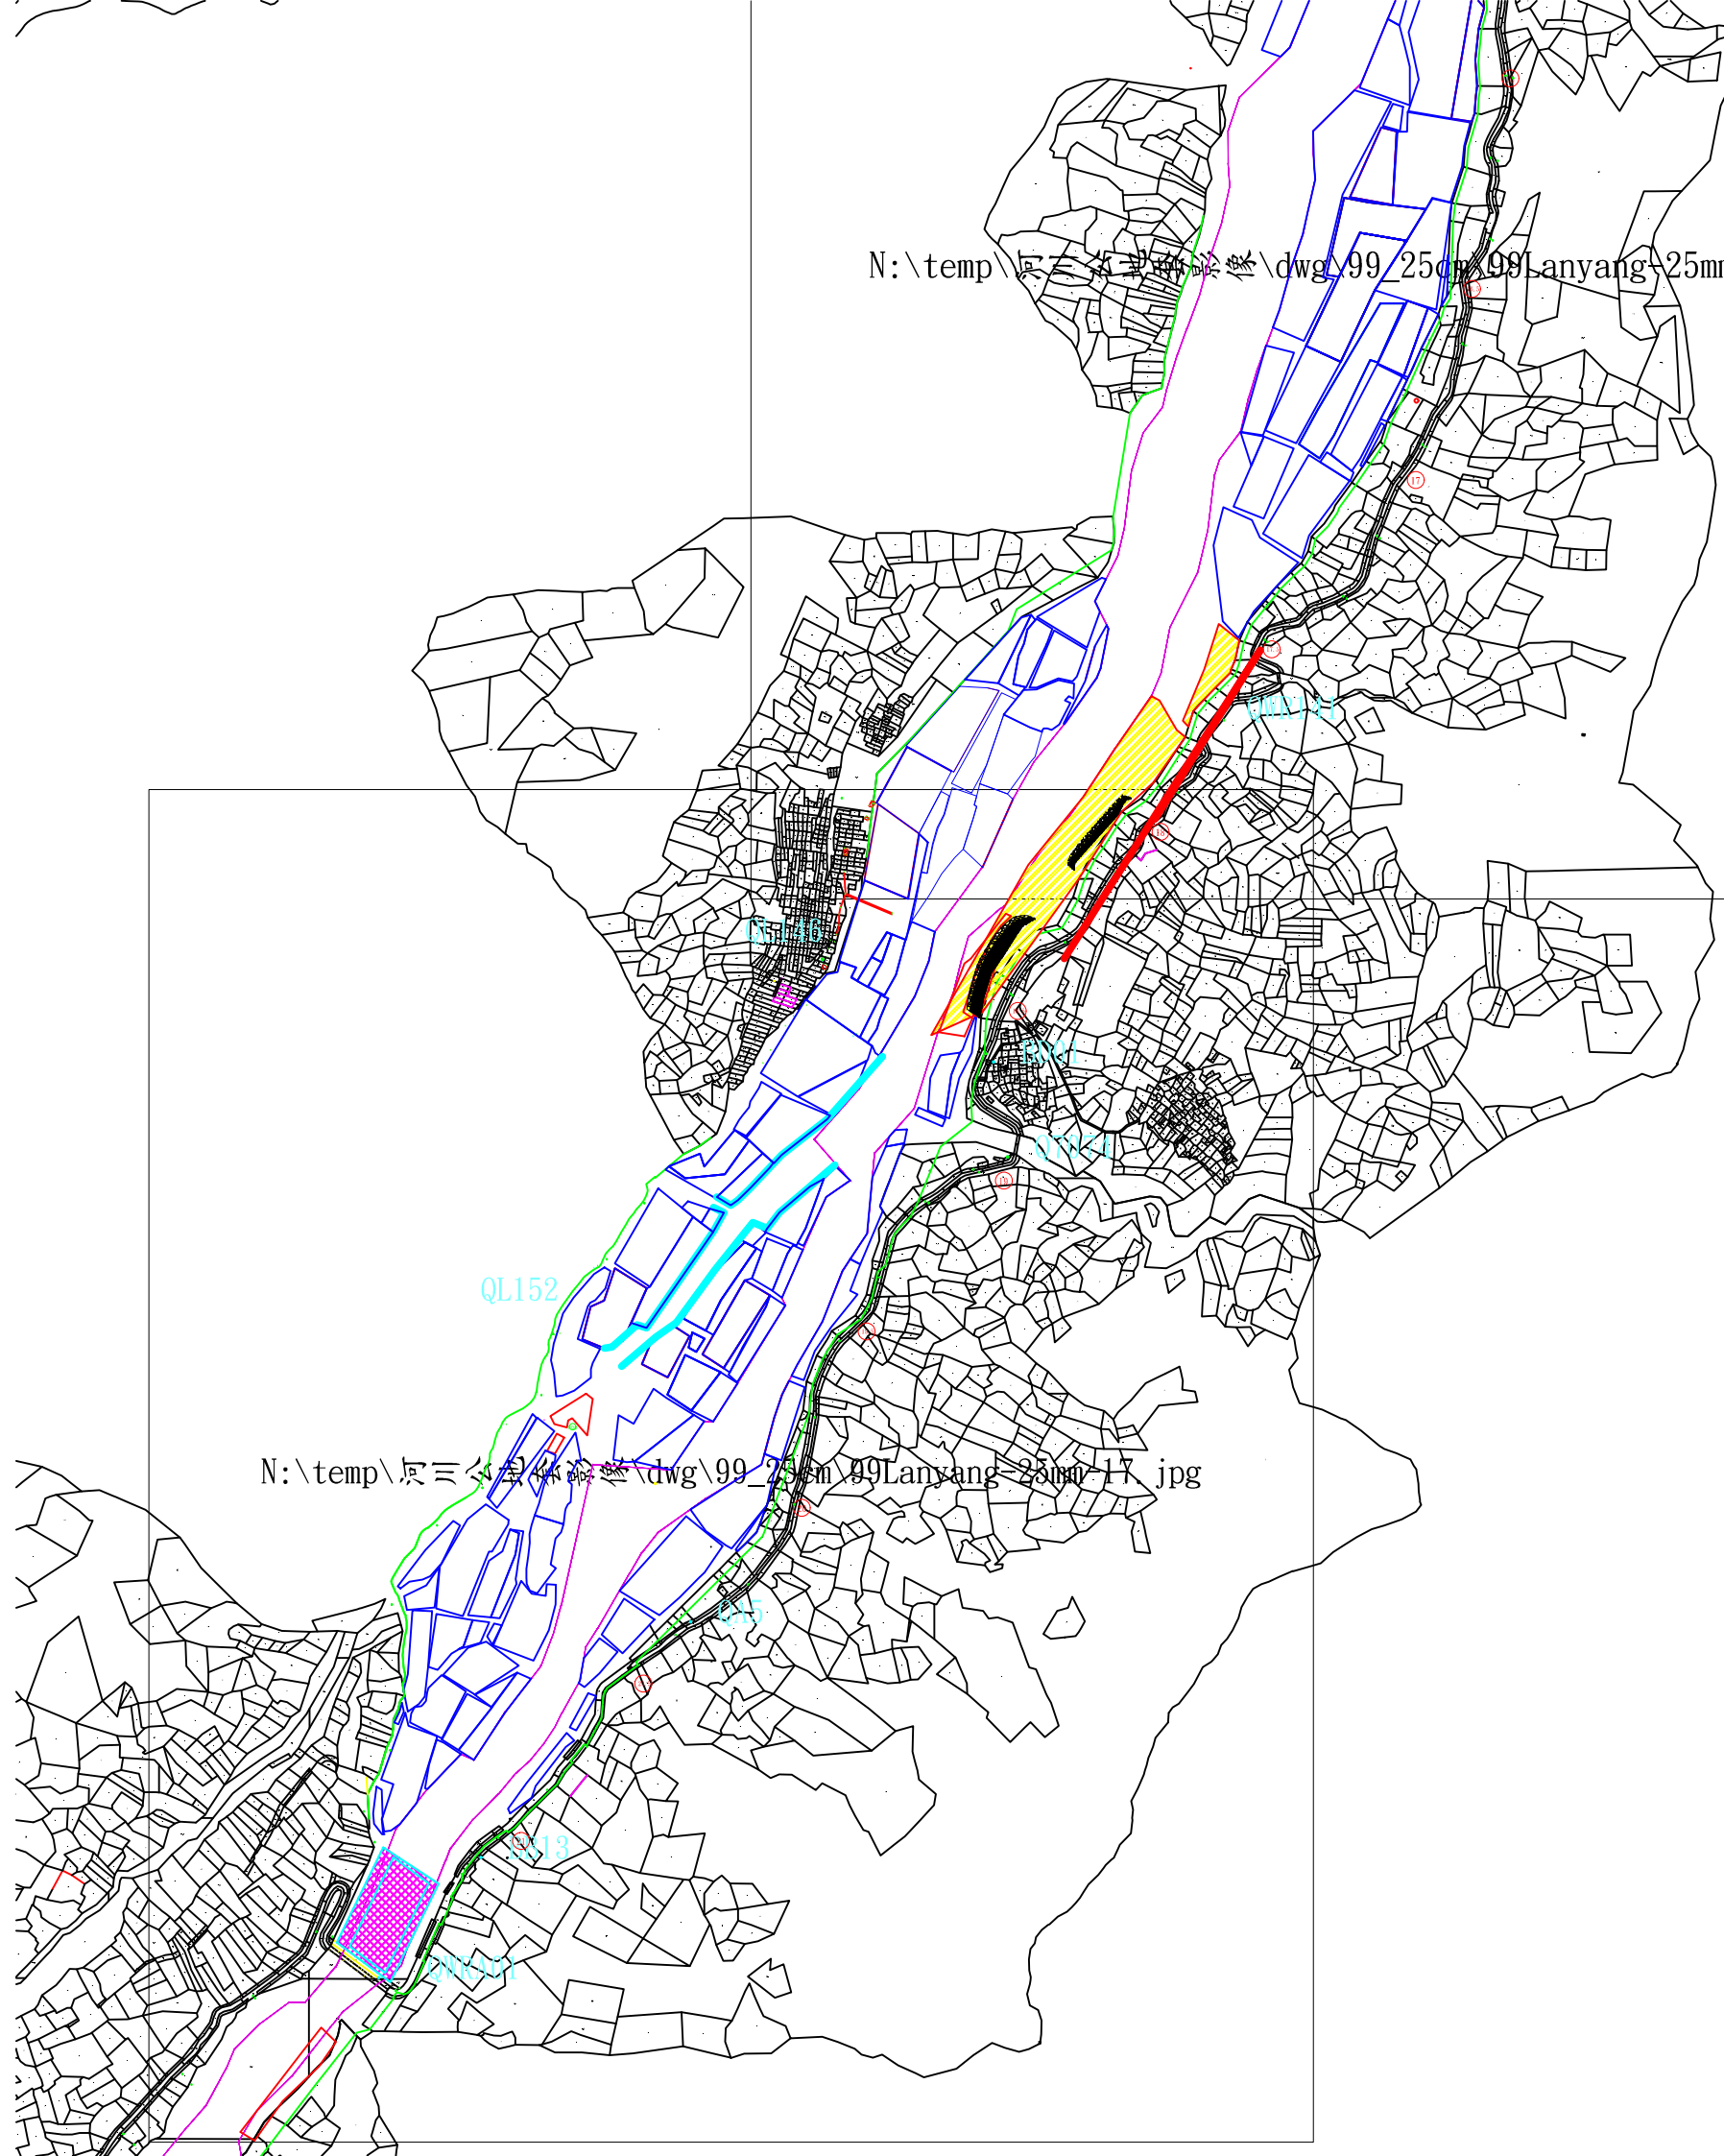

QL152

N:\temp\屏三公路林路修\dwg\99\_25m\99Lanyang-25m-17.jpg

QL13