


**01** 景觀平面圖  
 SCALE: A1:1/750 A3:1/1500 UNIT: cm

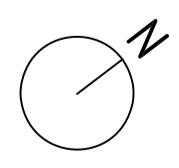


經濟部水利署北區水資源分署  
 Northern Region Water Resources Branch,  
 Water Resources Agency, Ministry of Economic Affairs


新竹海水淡化廠興建及操作維護  
 Hsinchu SWRO Construction and Maintenance



設計 DESIGNED BY	薛亦珊 蘇宇 吳尚琪	圖號 DRAWING NO	B-002089-NS-CL-000-DL-001	
繪圖 DRAWN BY	薛亦珊	圖名 DRAWING TITLE	景觀平面配置圖(一)	
複核 CHECKED BY	羅坤頌	比例 SCALE		
審定 APPROVED BY	張瑪蘭 陳玉霖	版次 VERSION	A	

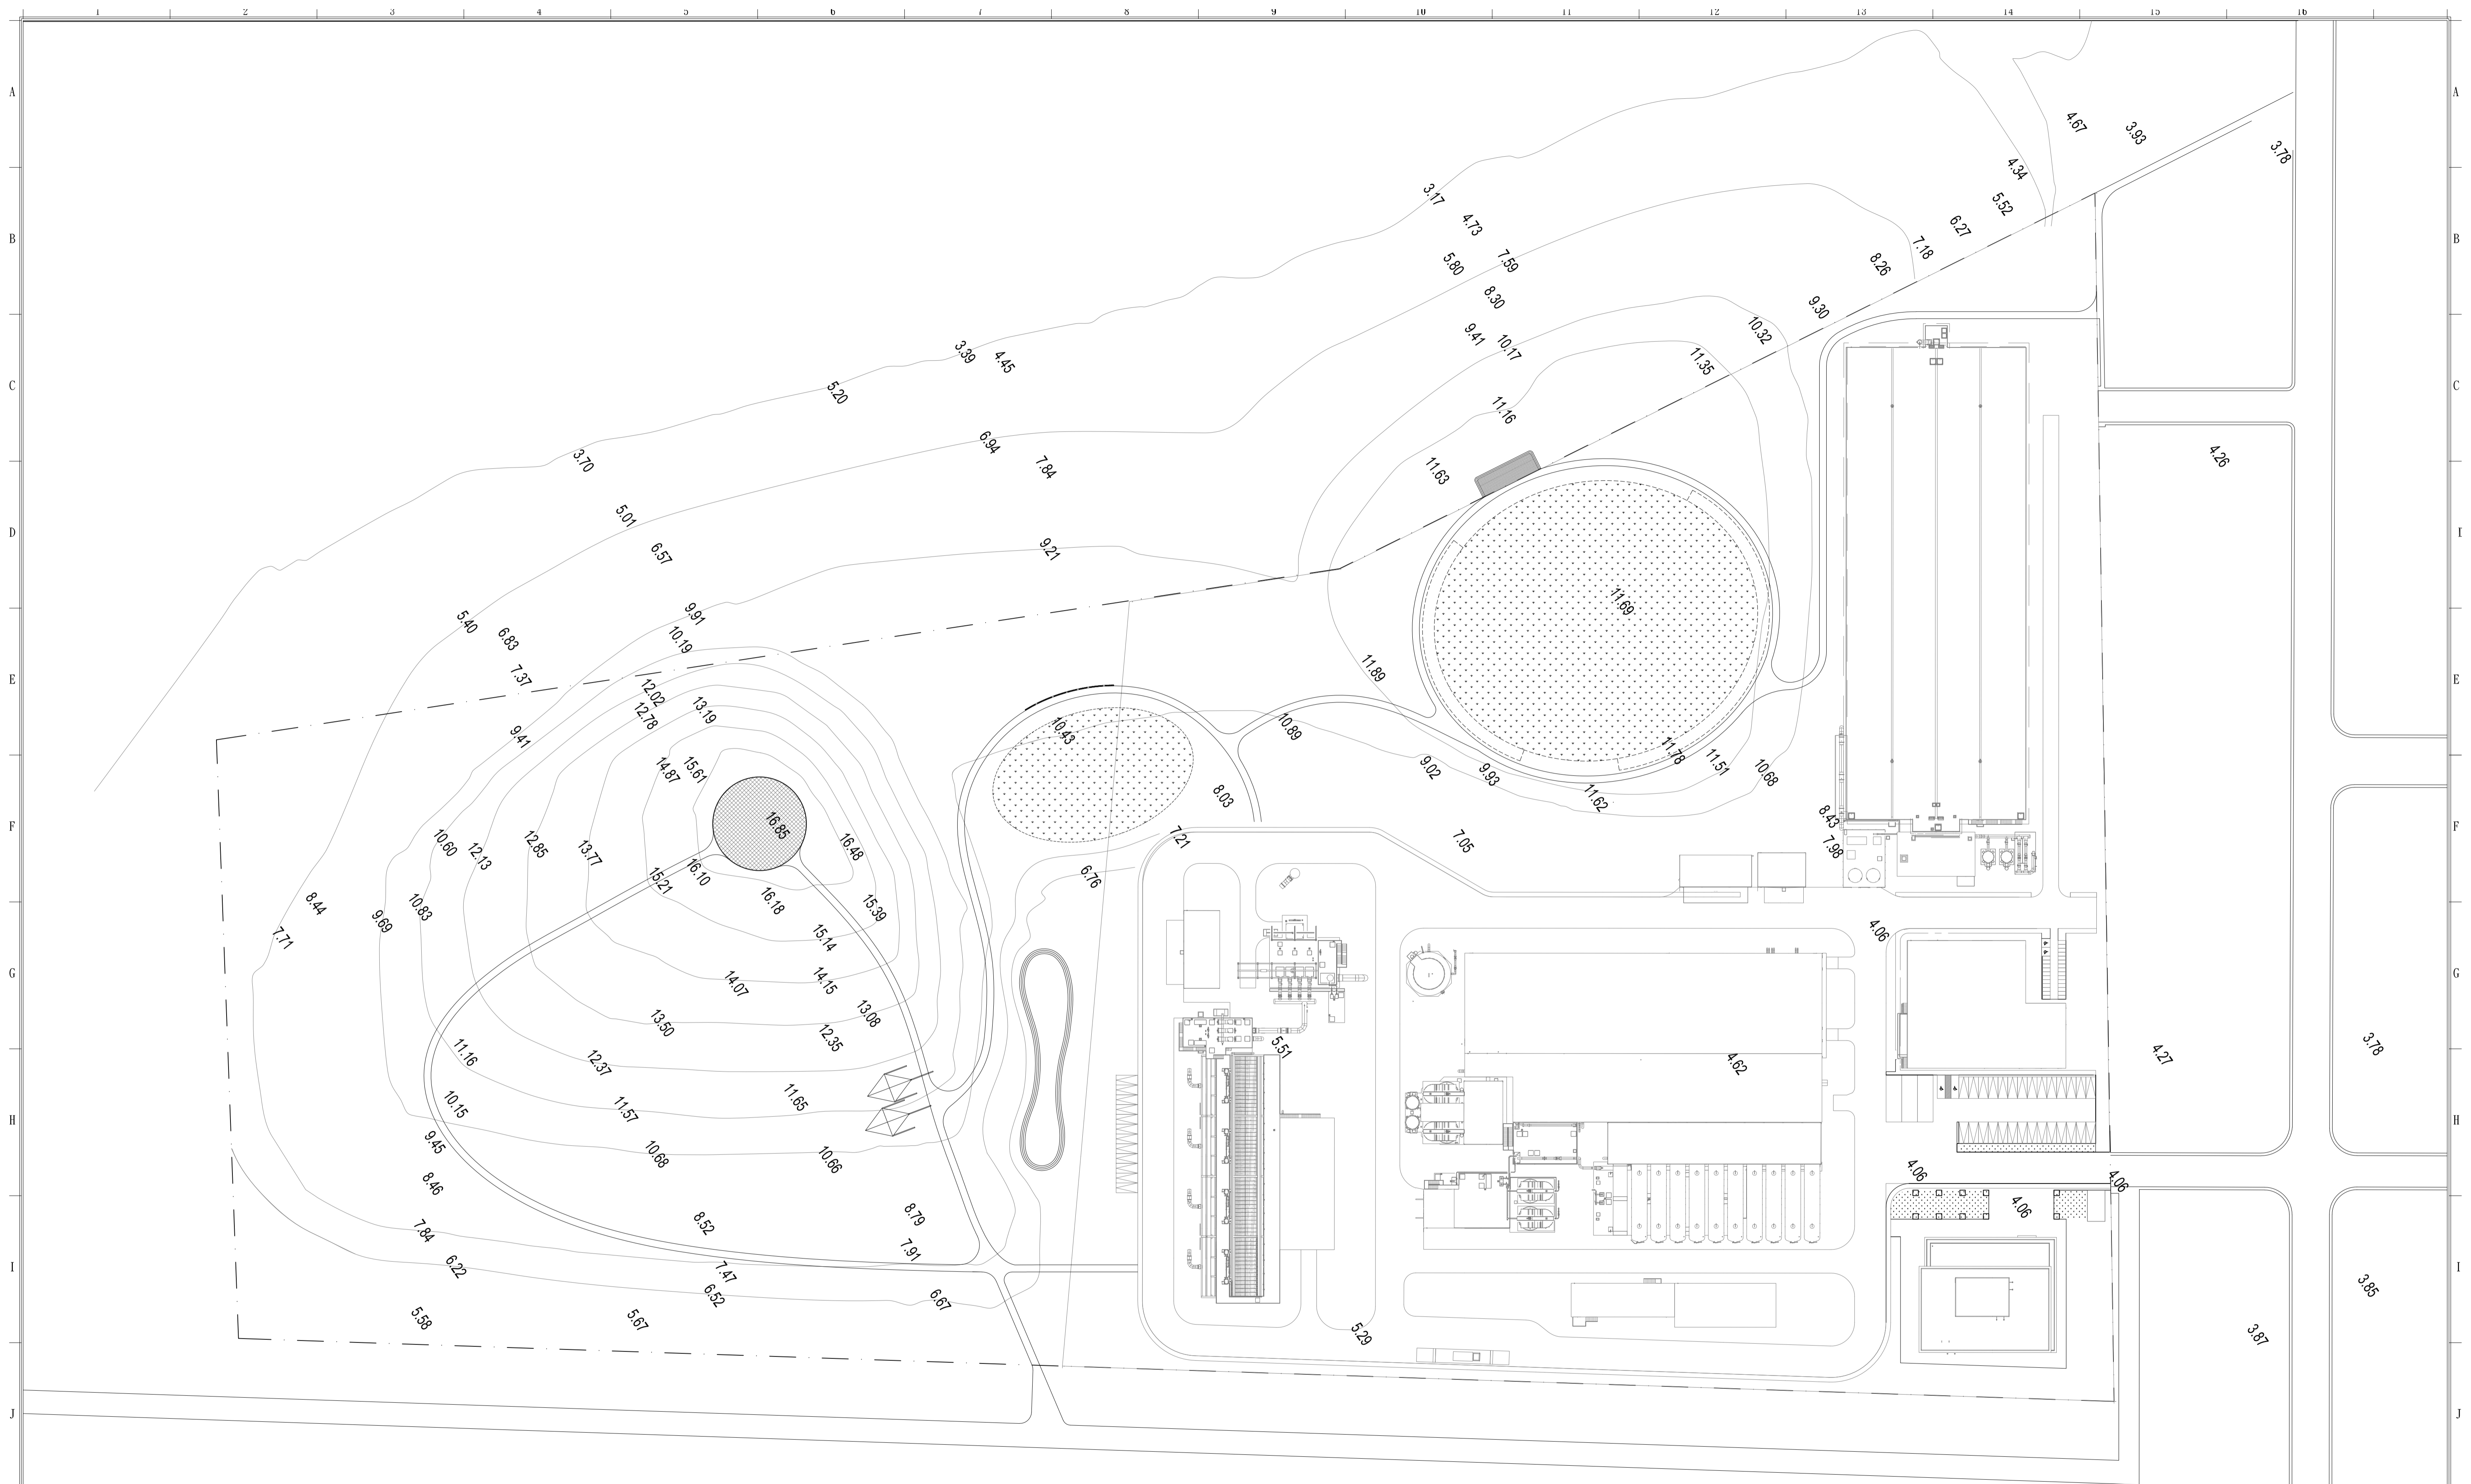

**01** 景觀高程圖  
 SCALE: A1:1/750 A3:1/1500 UNIT: cm

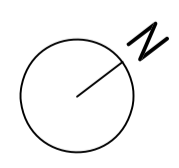


經濟部水利署北區水資源分署  
 Northern Region Water Resources Branch,  
 Water Resources Agency, Ministry of Economic Affairs

新竹海水淡化廠興建及操作維護  
 Hsinchu SWRO Construction and Maintenance




設計 DESIGNED BY	薛亦珊 蘇手 吳尚珉	圖號 DRAWING NO	B-002089-NS-CL-000-DL-002
繪圖 DRAWN BY	薛亦珊	圖名 DRAWING TITLE	景觀高程配置圖(一)
複核 CHECKED BY	羅坤頌	比例 SCALE	
審定 APPROVED BY	張瑪麗 陳玉霖	版次 VERSION	A

類別	圖例	植物名稱	規格(單位: CM)			覆土深度(單位: CM)	數量(單位: 株)
			H	φ	W		
喬木	無	無患子	>450	10-20	250	>150	12
喬木	楓	楓香樹	>450	10-20	250	>150	30
喬木	樟	樟木	>450	10-20	250	>150	25
喬木	榔	榔榆	>450	10-20	250	>150	52
喬木	苦	苦楝	>450	10-20	250	>150	30
喬木	烏	烏桕	>450	10-20	250	>150	30
喬木	朴	朴樹	既有	既有	既有	>150	25
喬木	流	流蘇	>450	10-20	250	>150	28
喬木	九	九里香	>450	10-20	250	>150	37
喬木	毛	毛梔	>450	10-20	250	>150	18
喬木	黃	黃連木	既有	既有	既有	>150	25
喬木	欖	欖仁	既有	既有	既有	>150	100
合計							

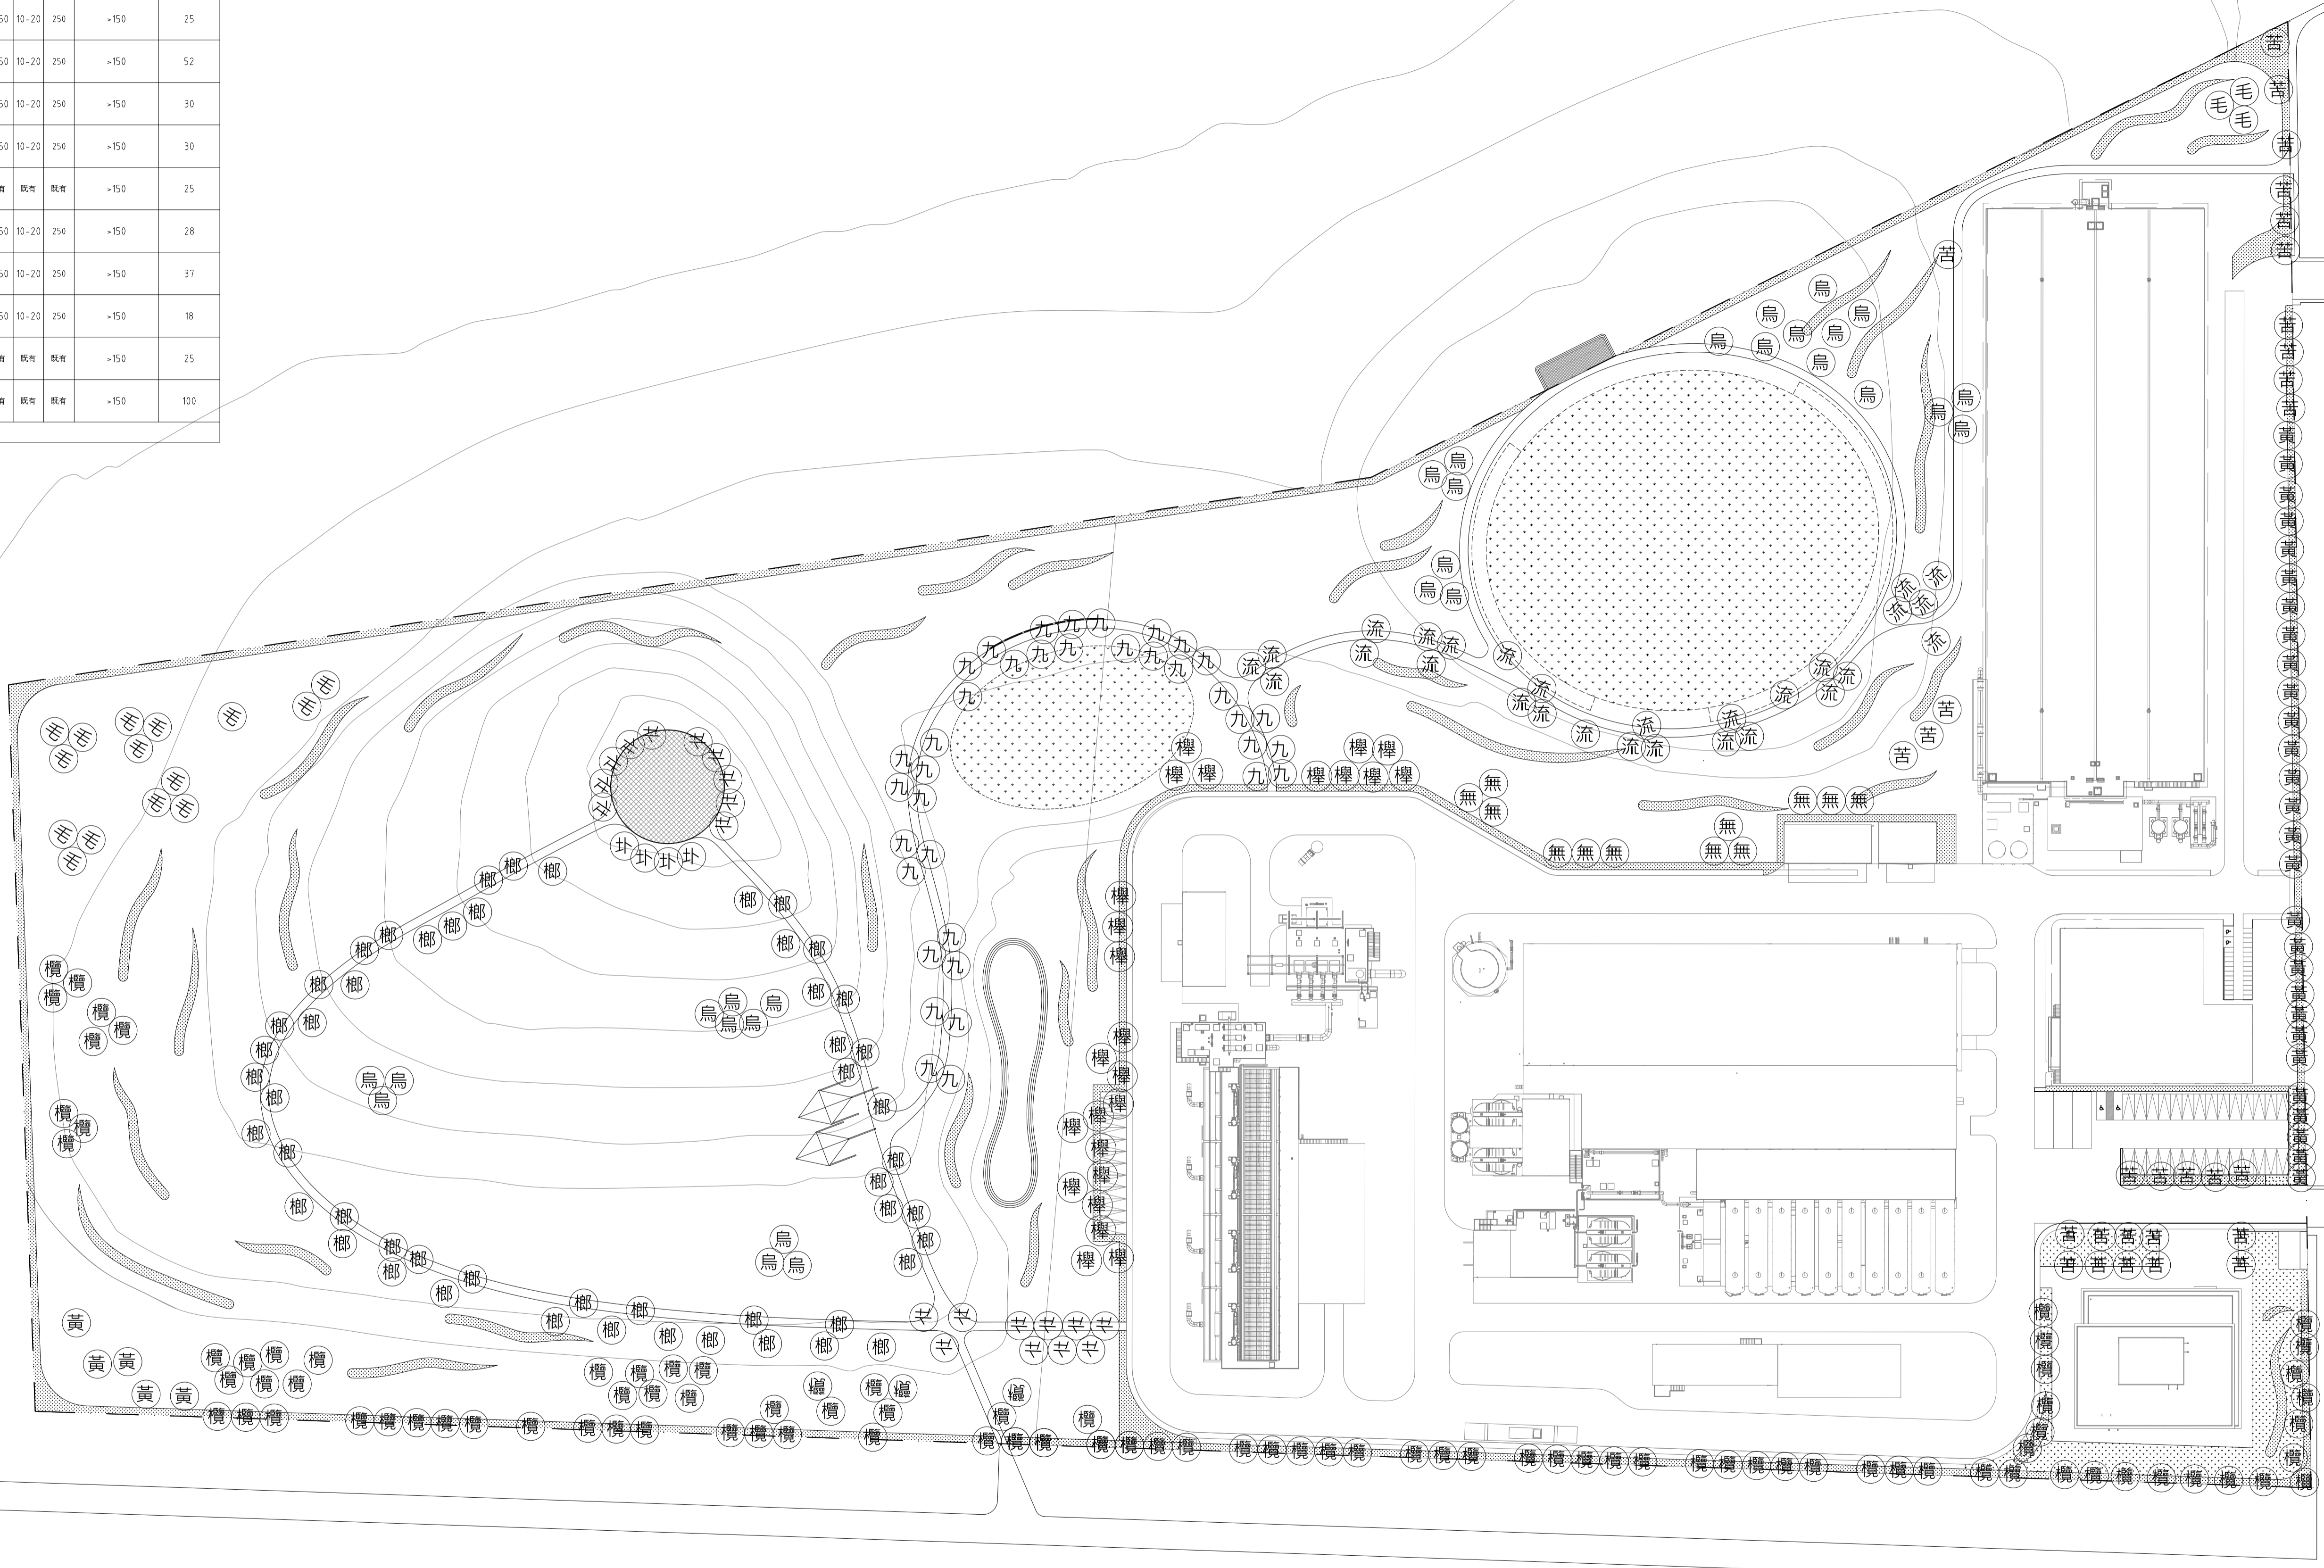

01 景觀植栽配置圖

SCALE: A1:1/750 A3:1/1500 UNIT: cm

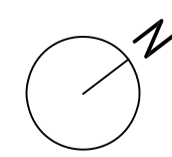

經濟部水利署北區水資源分署  
Northern Region Water Resources Branch,  
Water Resources Agency, Ministry of Economic Affairs

新竹海水淡化廠興建及操作維護  
Hsinchu SWRO Construction and Maintenance




設計 DESIGNED BY	薛亦珊 蘇手 吳尚珉	圖號 DRAWING NO	B-002089-NS-CL-000-DL-003
繪圖 DRAWN BY	薛亦珊	圖名 DRAWING TITLE	景觀植栽配置圖(一)
複核 CHECKED BY	羅坤頌	比例 SCALE	
審定 APPROVED BY	張瑪麗 陳玉霖	版次 VERSION	A

圖例	燈具形式
⊕	景觀高燈
⊙	廠區路燈



# 01 景觀照明配置圖

SCALE: A1:1/750 A3:1/1500 UNIT: cm

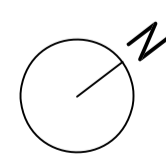

經濟部水利署北區水資源分署  
Northern Region Water Resources Branch,  
Water Resources Agency, Ministry of Economic Affairs

新竹海水淡化廠興建及操作維護  
Hsinchu SWRO Construction and Maintenance



設計 DESIGNED BY	薛亦珊 蘇季 吳尚琪	圖號 DRAWING NO	B-002089-NS-CL-000-DL-004
繪圖 DRAWN BY	薛亦珊	圖名 DRAWING TITLE	景觀照明配置圖(一)
複核 CHECKED BY	羅鈞碩	比例 SCALE	
審定 APPROVED BY	張瑪龍 陳玉霖	版次 VERSION	A