


中心樁			
點號	N	E	計劃高
0K+000	310165.935	2645602.821	8.13
0K+100	310110.297	2645518.996	8.38
0K+200	310054.996	2645435.678	8.63
0K+300	309999.695	2645352.361	8.88
0K+400	309944.394	2645269.043	9.13
0K+500	309889.093	2645185.726	9.33
0K+600	309833.792	2645102.408	9.49
0K+700	309778.491	2645019.090	9.65
0K+800	309723.190	2644935.773	9.81
0K+900	309667.807	2644852.510	9.97
1K+000	309612.588	2644769.138	10.13
1K+100	309557.287	2644685.820	10.29
1K+200	309501.986	2644602.503	10.45
1K+300	309446.603	2644519.240	10.61
1K+400	309391.384	2644435.868	10.78
1K+500	309336.083	2644352.550	10.94
1K+600	309280.782	2644269.233	11.10
1K+700	309225.481	2644185.915	11.26
1K+800	309170.181	2644102.598	11.42
1K+900	309114.880	2644019.280	11.58
2K+000	309059.579	2643935.962	11.74
2K+100	309004.195	2643852.700	11.90
2K+200	308932.184	2643765.870	12.07
2K+300	308866.283	2643690.657	12.23
2K+400	308800.382	2643615.443	12.39
2K+500	308734.481	2643540.229	12.54
2K+600	308668.581	2643465.016	12.71
2K+700	308602.680	2643389.802	12.87
2K+800	308536.779	2643314.589	13.03
2K+900	308470.878	2643239.375	13.19
3K+000	308404.977	2643164.162	13.35
3K+100	308339.076	2643088.948	13.51
3K+200	308273.176	2643013.734	13.67
3K+250	308240.222	2642976.124	13.75

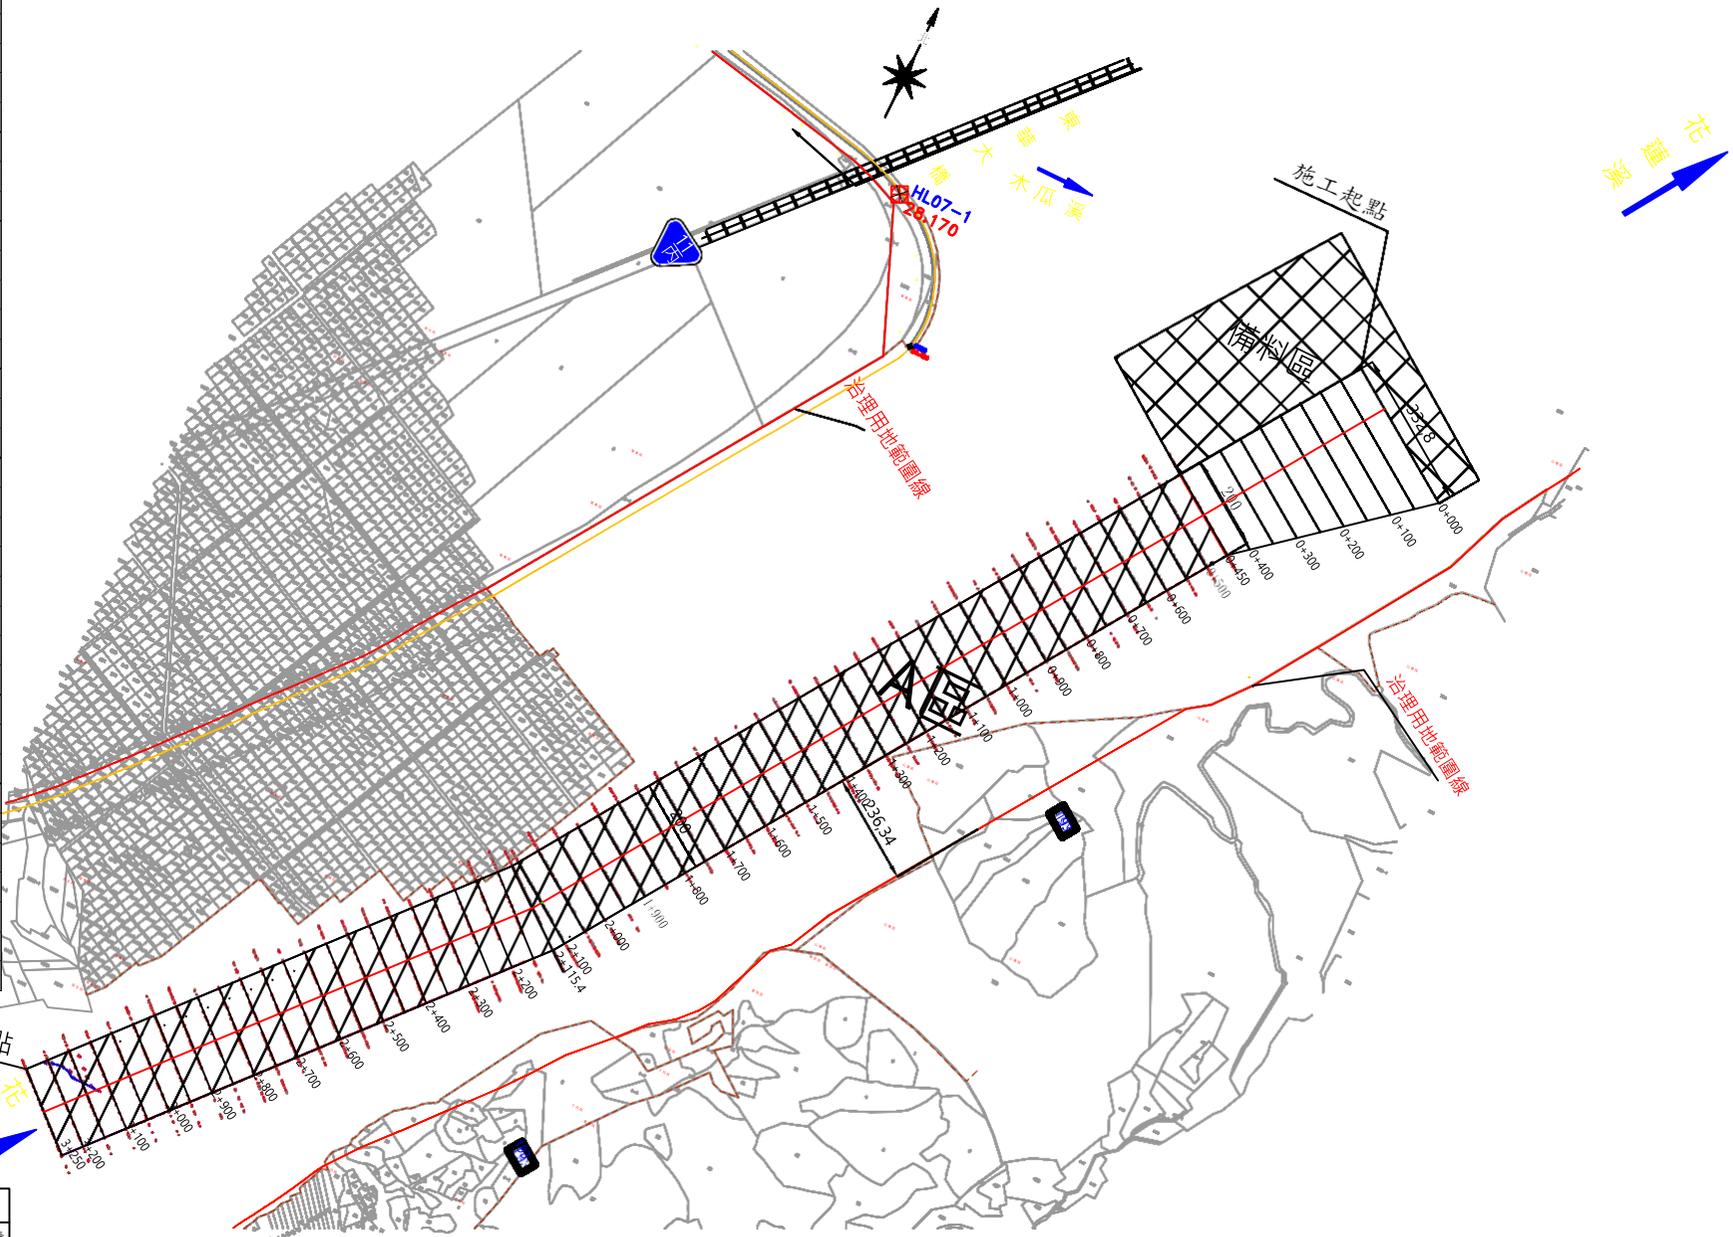

圖例			
疏濬範圍			
堤防			
河川流向			
断面橋			
引道控制點			
橋樑標成果表			
點號	N	E	EL
花左斷 06	2646377.766	309715.831	
22.465			
花左斷 07-1	2645552.788	309028.268	28.170

經濟部水利署第九河川局	計畫名稱	110年度花蓮溪吳全堤段疏濬兼供土石採售分離工程圖	平面圖	設計 製圖	盧勵成 盧勵成	校核	日期	100年11月	審查 審核	核定 圖號	133
-------------	------	---------------------------	-----	----------	------------	----	----	---------	----------	----------	-----